


COUNTY ASSESSOR'S PARCEL MAP

TAX RATE AREA
63-004 63-005
63-006 63-007

048-07

Ptn. Parcel Map No. 2322
REC. 07-14-1971 IN BK. 158 , MAPS, PGS. 48A
Ptn. Parcel Map No. 3522
REC. 07-09-1973 IN BK. 193 , MAPS, PGS. 47-00
Parcel Map No. 4902
REC. 07-31-1975 IN BK. 225 , MAPS, PGS. 16-00
Parcel Map No. 5721A
REC. 11-28-1978 IN BK. 281 , MAPS, PGS. 12-00
Parcel Map No. 6449
REC. 05-16-1979 IN BK. 286 , MAPS, PGS. 34-00
Parcel Map No. 7200
REC. 04-21-1982 IN BK. 333 , MAPS, PGS. 14-15
Parcel Map No. 8072
REC. 12-02-1986 IN BK. 379 , MAPS, PGS. 03-00
Parcel Map No. 87-504
REC. 12-29-1988 IN BK. 431 , MAPS, PGS. 07-08
Parcel Map No. 95-349
REC. 09-09-1998 IN BK. 584 , MAPS, PGS. 06-08

NOTE: This map was prepared for the Sonoma County Assessor for assessment purposes only and does not indicate parcel legality or valid building sites. To verify legal parcel status check with your city or county development or planning division. No liability is assumed for the accuracy of the data delineated.

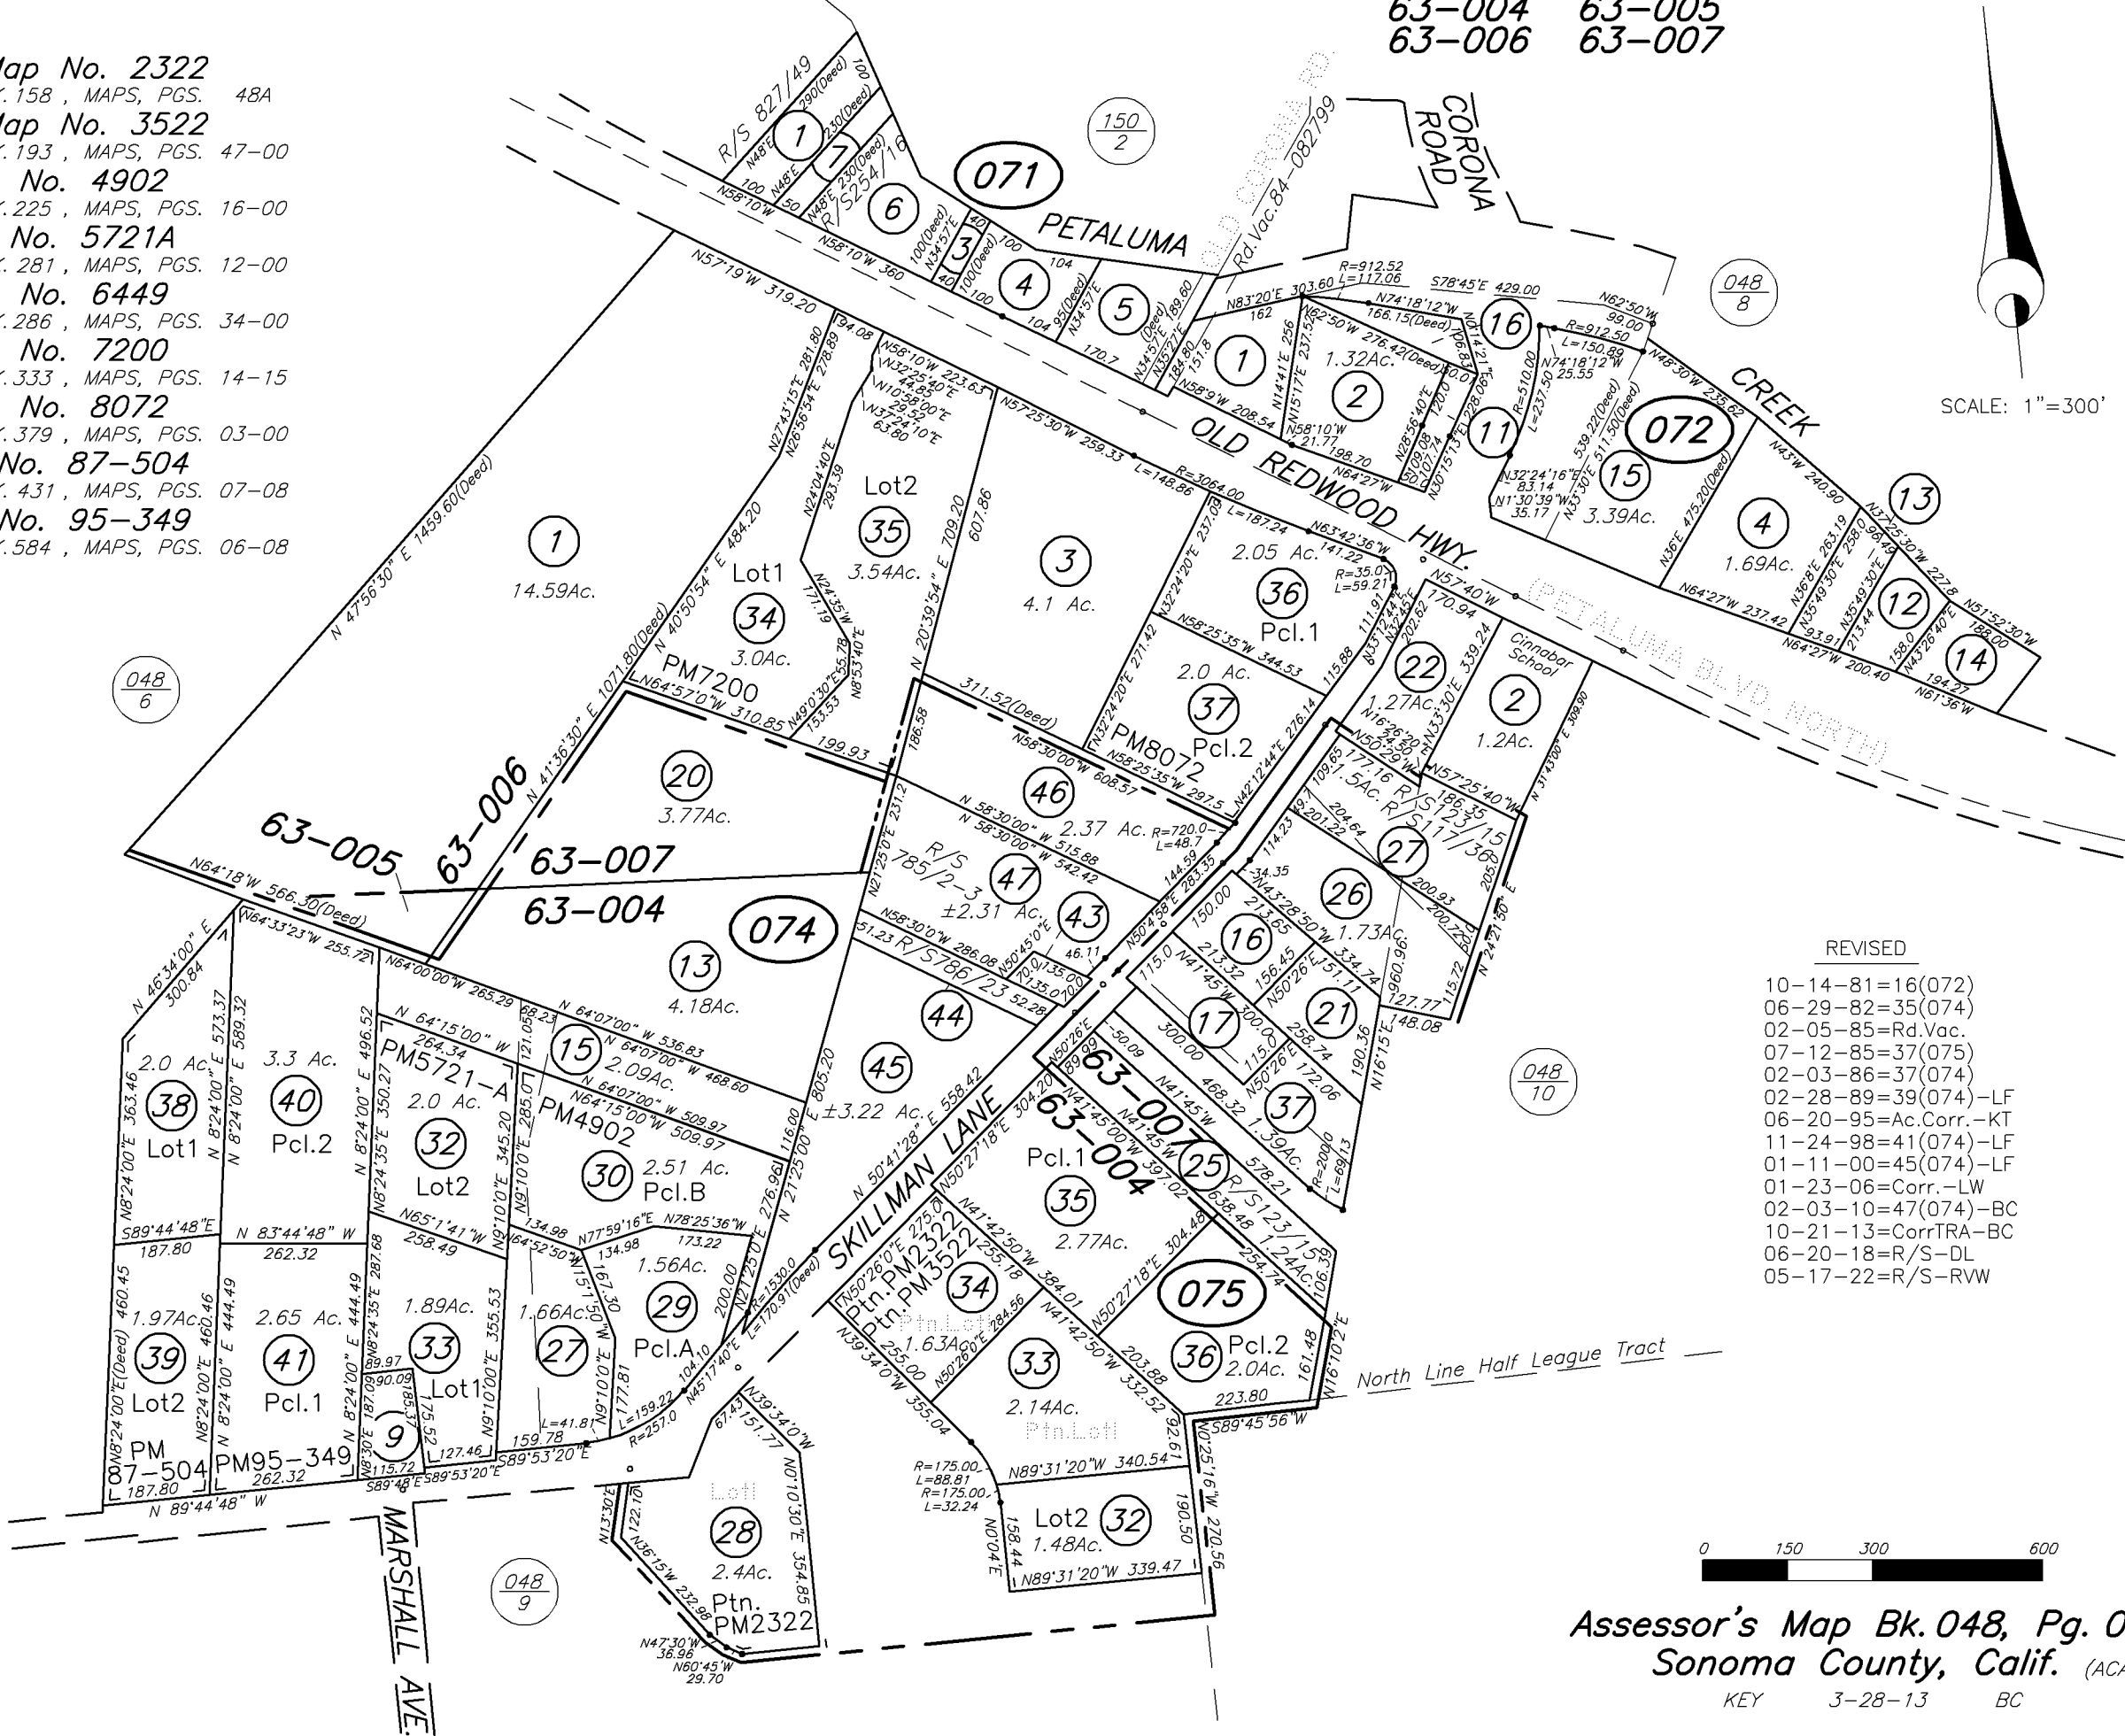

REVISED
10-14-81=16(072)
06-29-82=35(074)
02-05-85=Rd.Vac.
07-12-85=37(075)
02-03-86=37(074)
02-28-89=39(074)-LF
06-20-95=Ac.Corr.-KT
11-24-98=41(074)-LF
01-11-00=45(074)-LF
01-23-06=Corr.-LW
02-03-10=47(074)-BC
10-21-13=CorrTRA-BC
06-20-18=R/S-DL
05-17-22=R/S-RVW